



REV	DATE	ECN NO.	DESCRIPTION	APPVD.

HEADROOM "A" DIM	"B" DIM
UP TO 10'-0"	17.5"
10'-1" TO 14'-0"	19.5"
14'-1" TO 16'-0"	21"

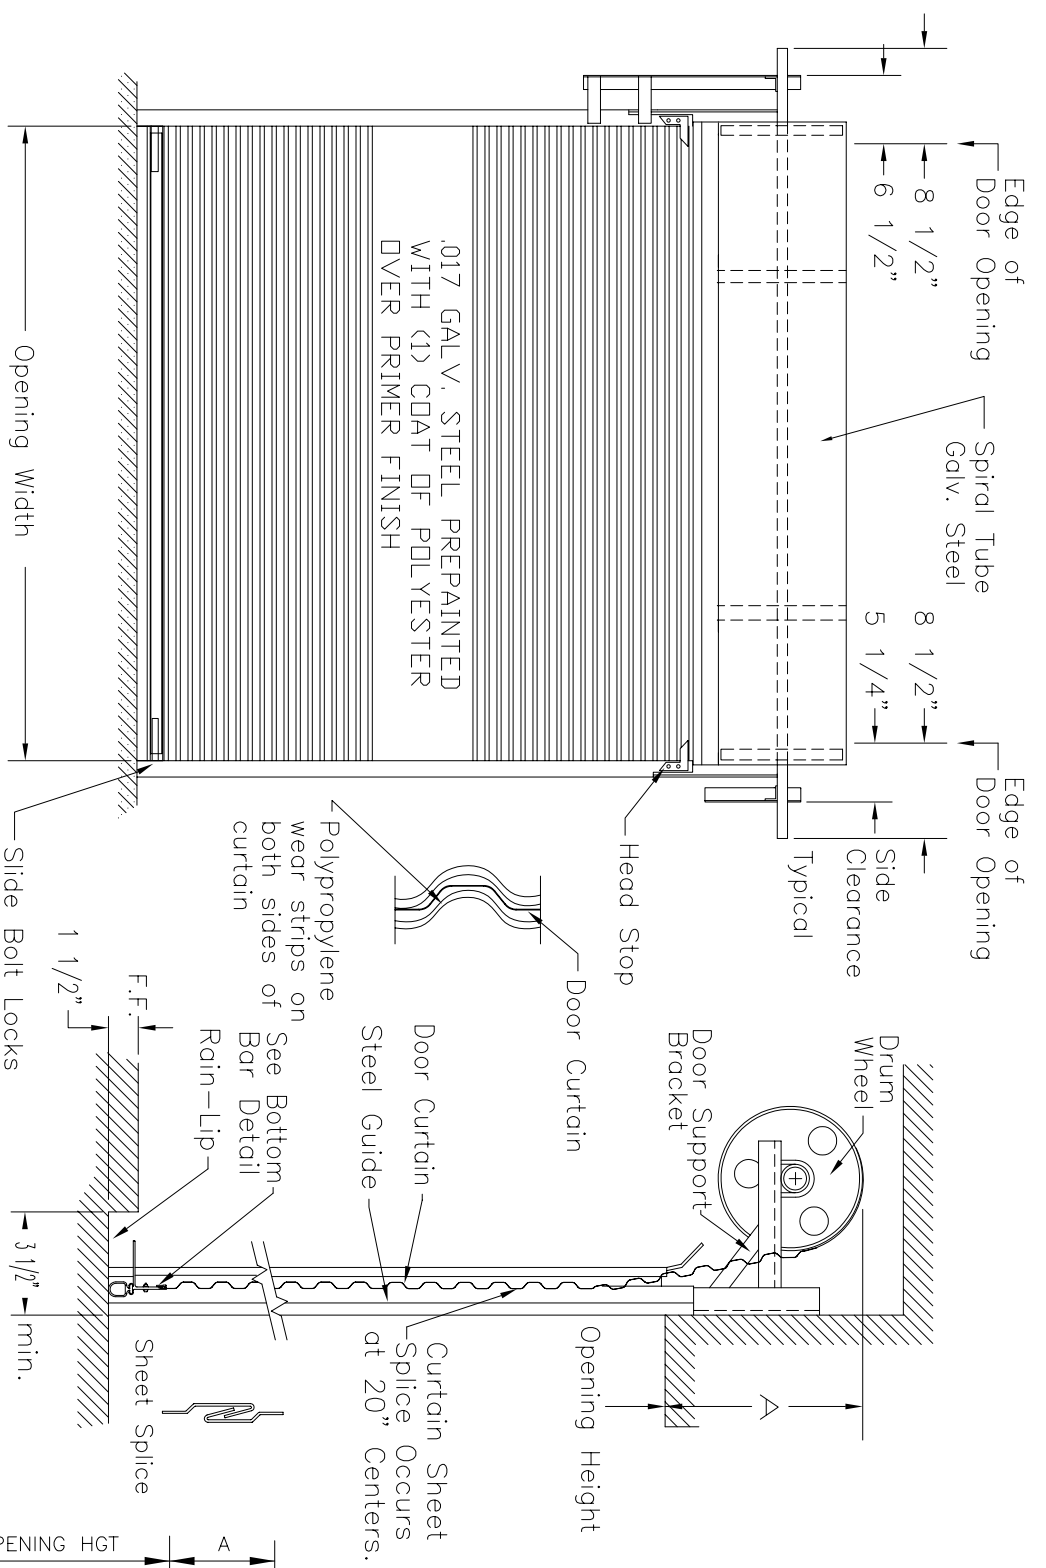


INTERIOR ELEVATION

SIDE ELEVATION

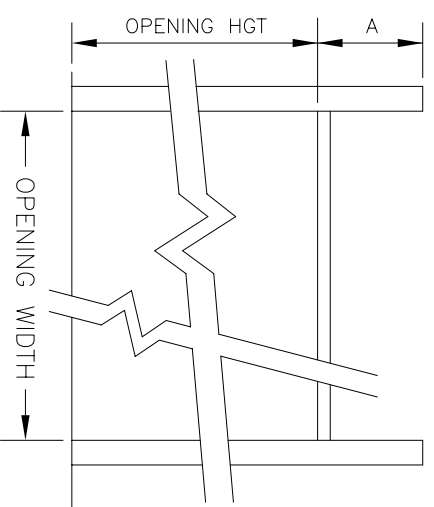


FRAMING DETAIL


@ Door Opening

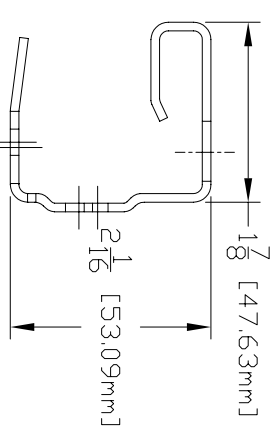


GUIDE

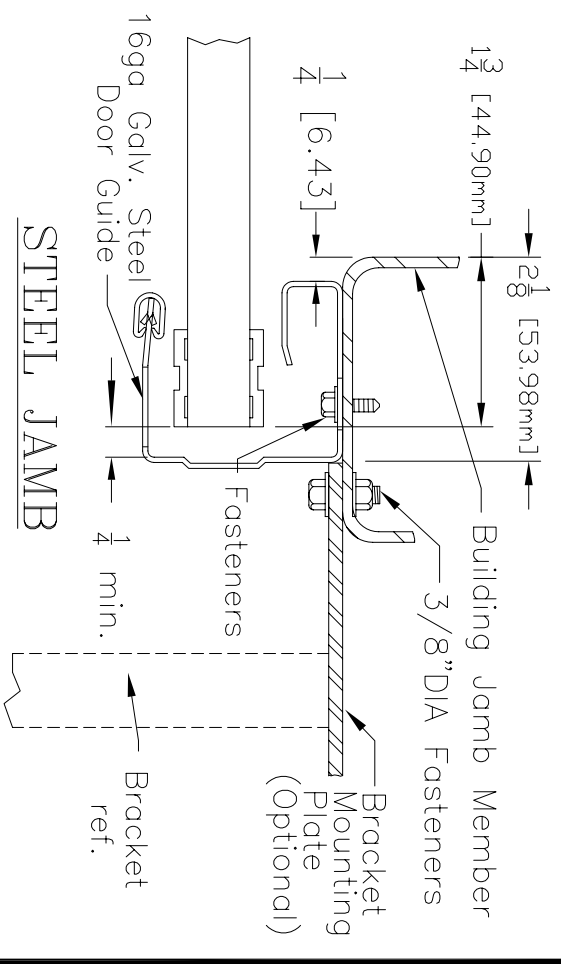


STEEL JAMB

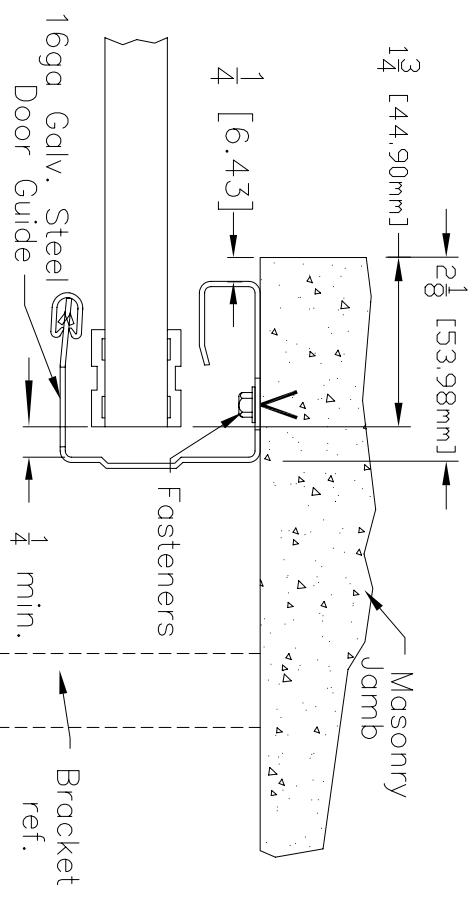


MASONRY JAMB

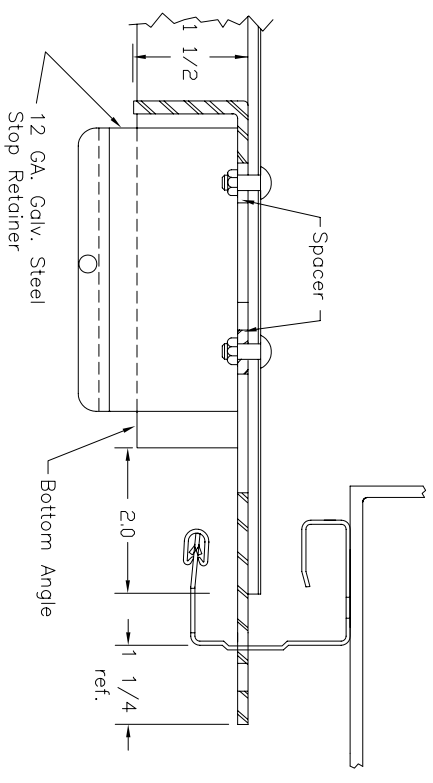

SLIDE BOLT LOCK ASSEMBLY

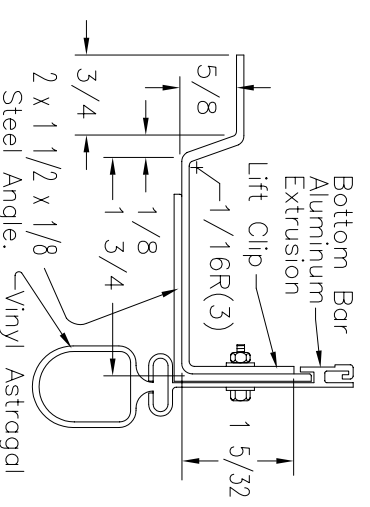

BOTTOM BAR

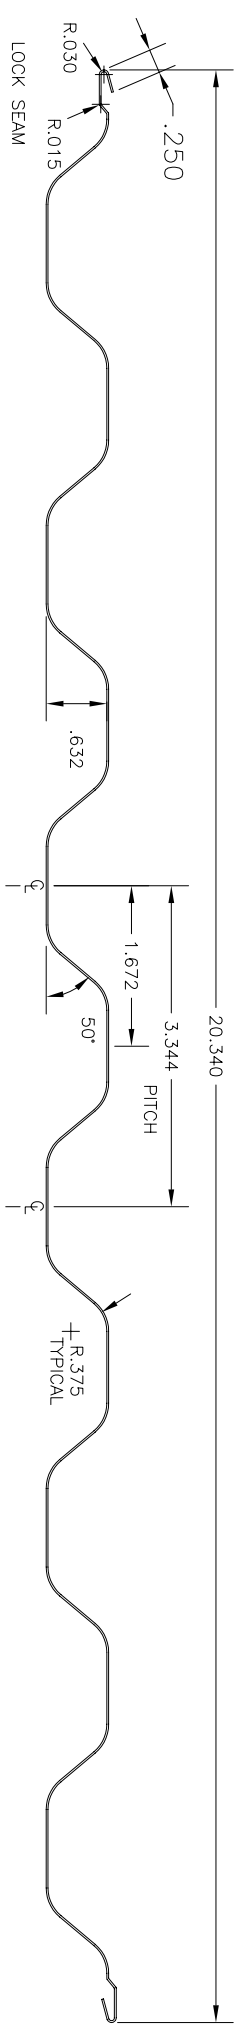

CORRUGATED SHEET

DOOR	QTY.	WIDTH	HGT.	TYPE OF OPERATION	JAMBS	COLOR	COMMENTS
"D"							
"C"							
"B"							
"A"							

MODEL 601

U.S. Door & Building Components

10407 Rocket Blvd., Orlando FL 32824
407.859.6770 Fax: 407.447.2923 usdoor.com

JOB: _____
CONTRACTOR: _____
ARCHITECT: _____
ADDRESS: _____
DISTRIBUTOR: _____
ADDRESS: _____

DATE: 04.21.08 SHEET: 1
DRAWN BY: _____
CHECKED BY: _____
DRAWING NUMBER: 601-00-120

601-shop-drawing

Scale: None